


MD 140 IS ASSUMED TO RUN
IN AN EAST-WEST DIRECTION

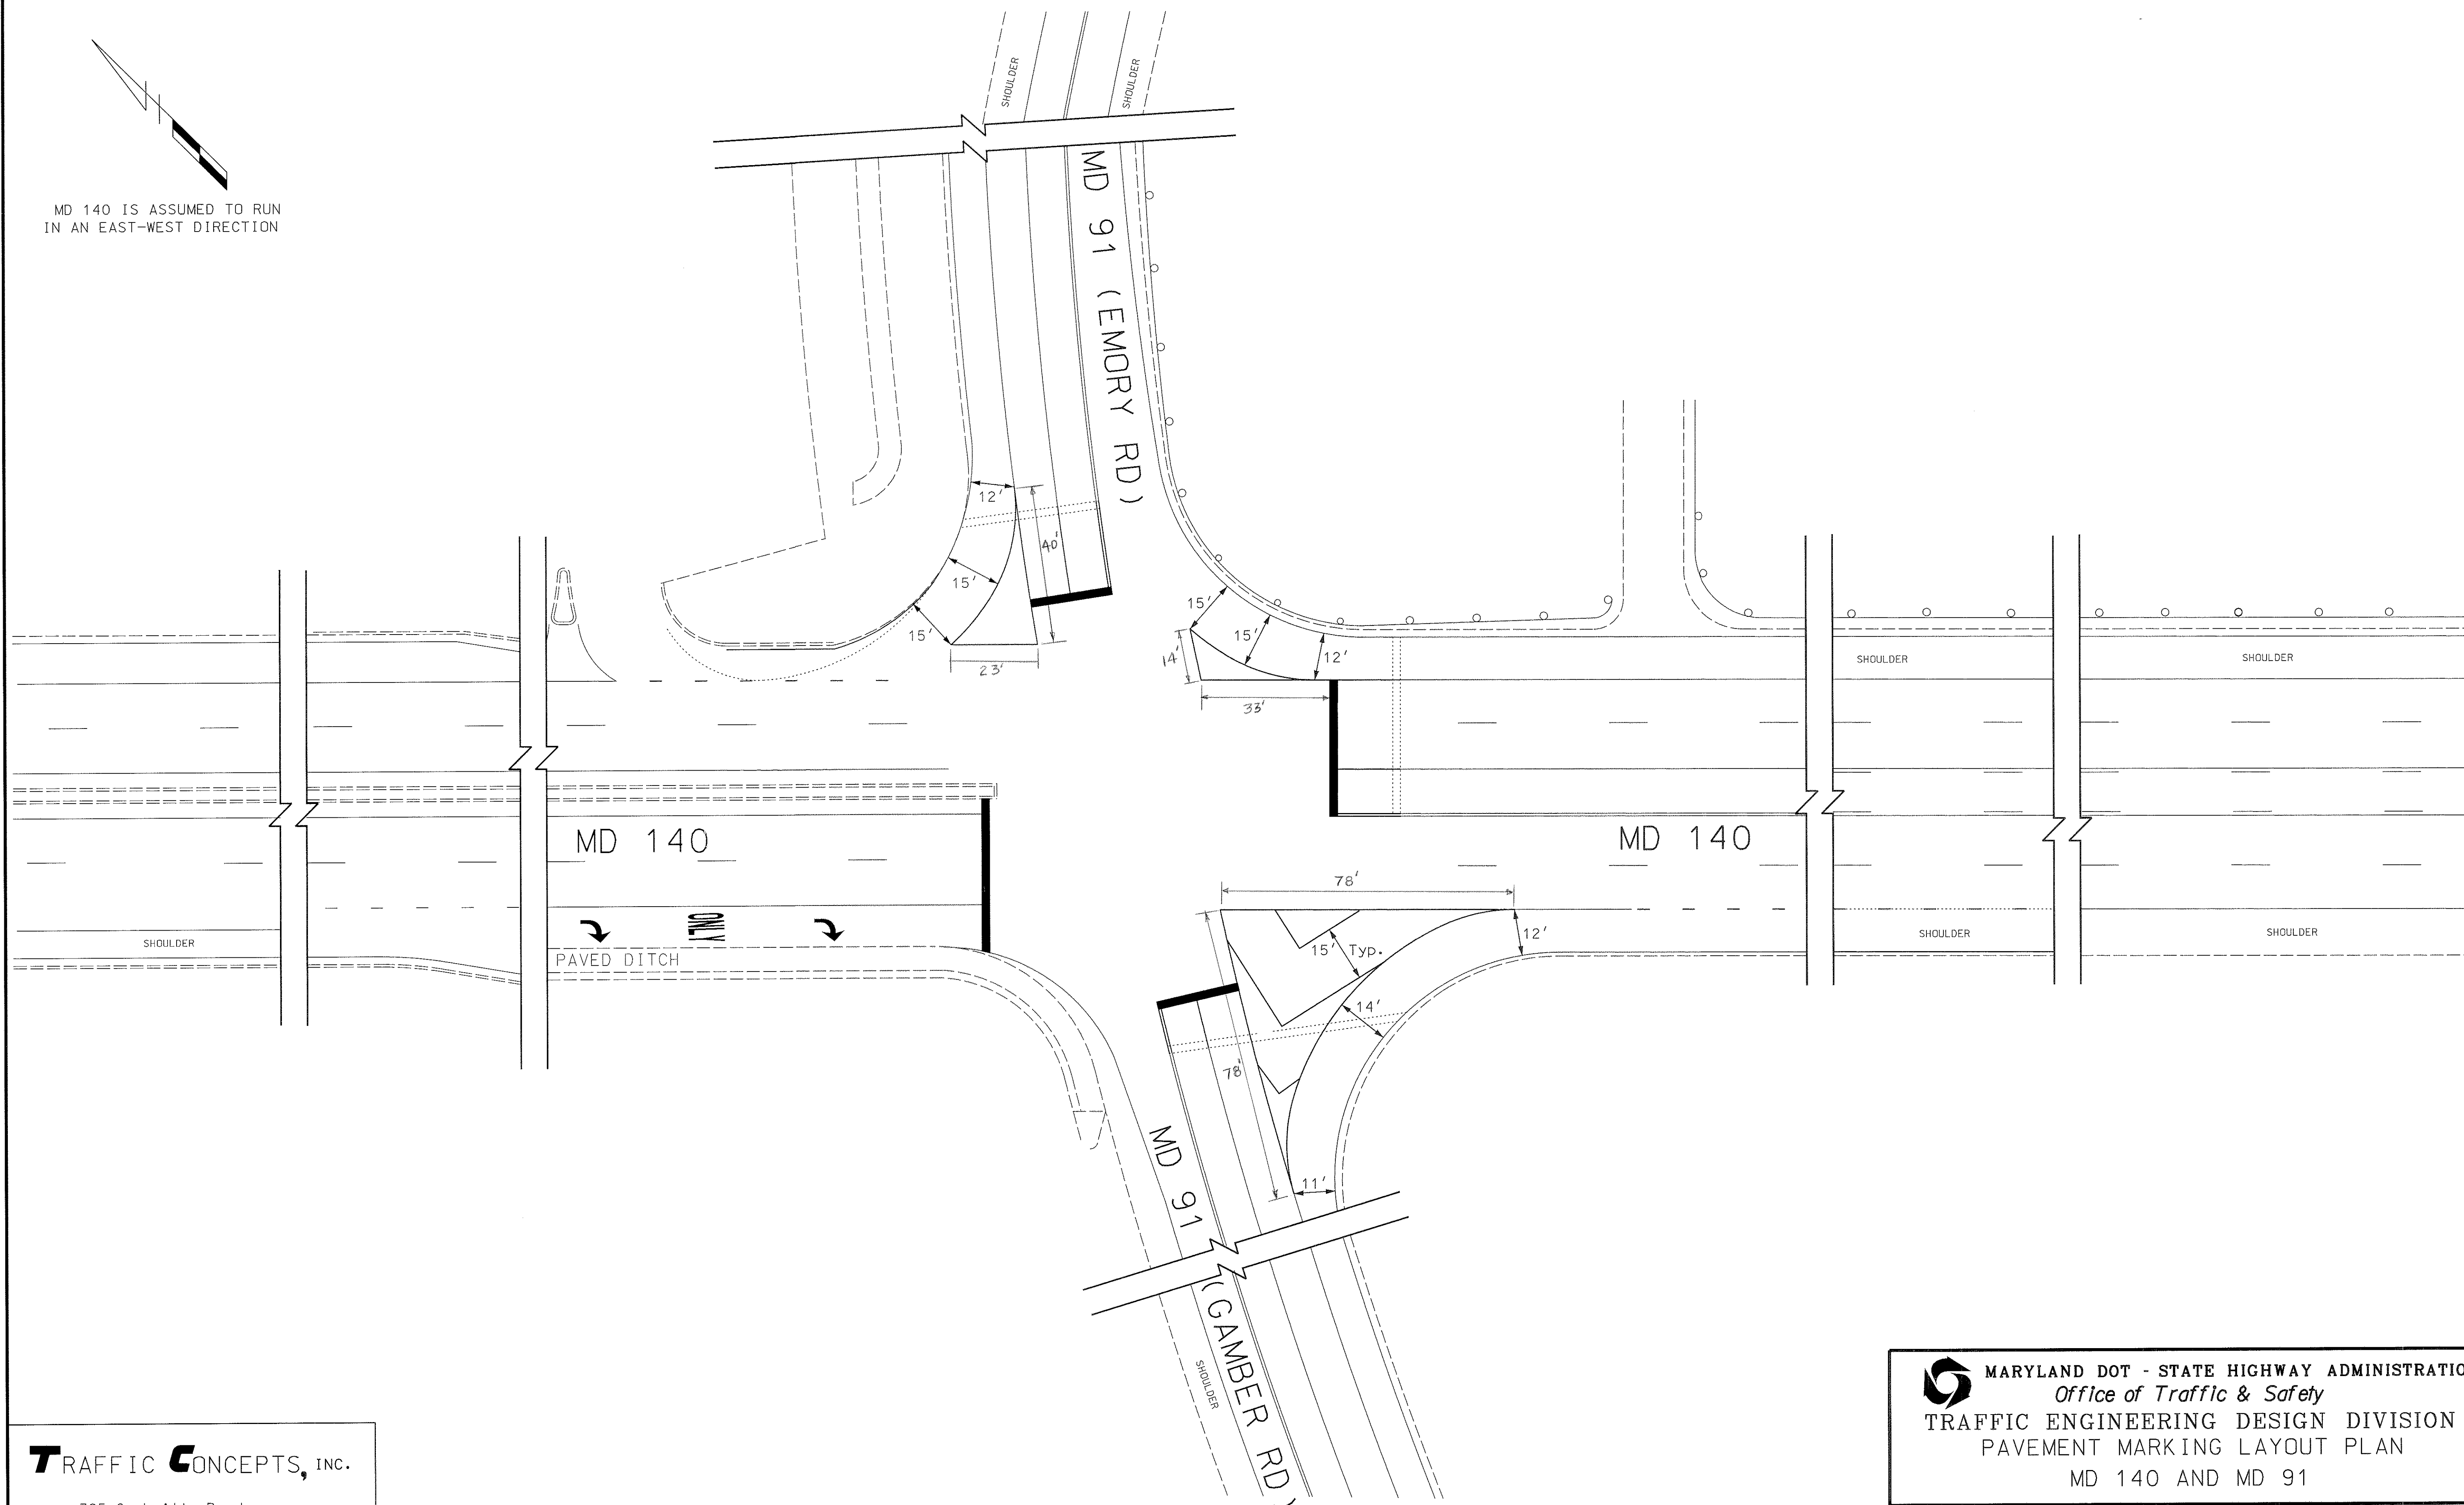

TRAFFIC **C**ONCEPTS, INC.

325 Gamber Road
Suite E
Gamber, MD 21054
(410) 923-7101



MARYLAND DOT - STATE HIGHWAY ADMINISTRATION
Office of Traffic & Safety

TRAFFIC ENGINEERING DESIGN DIVISION
PAVEMENT MARKING LAYOUT PLAN

MD 140 AND MD 91

DRAWN BY: T. ZAYDEL
CHECKED BY:
SCALE: 1" = 20'
DATE: 6-7-01

F.A.P. NO.
S.H.A. NO.
COUNTY: CARROLL
LOG MILE:

TS NO.
1667 C.P.M.
T.I.M.S. NO.
E620

SHEET NO.
3 OF 3